

# Downtown Office Space

BEAUTIFUL COURTYARD SETTING

For  
Lease



±195 - 1,536 RSF  
Available

300 Central Ave. SW | Albuquerque, NM 87102

**Shelly Branscom** CCIM

shelly@sunvista.com | 505 414 2669

**Lauren Landavazo**


lauren@sunvista.com | 505 227 0585

**NAI SunVista** ] Got Space™

Opening the Door to Commercial Real Estate Excellence

# For Lease

300 Central Ave. SW | Albuquerque, NM 87102

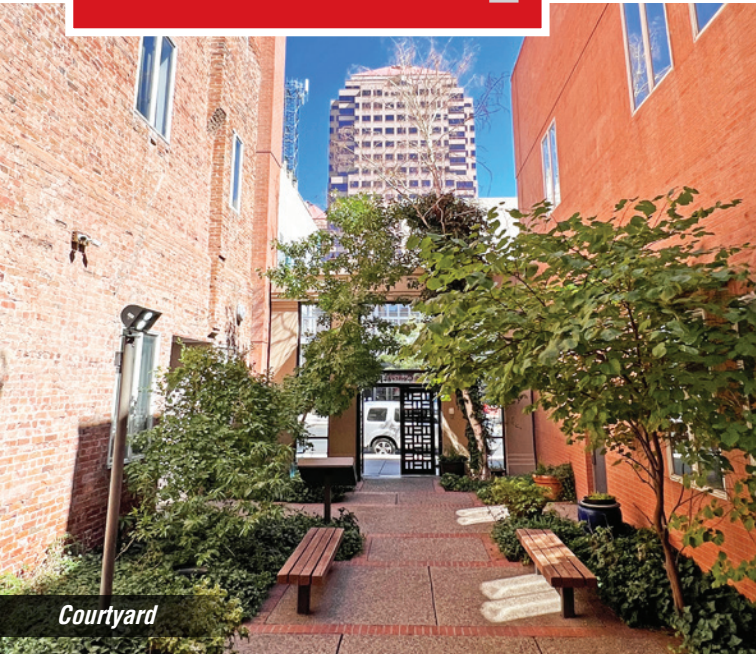

Courtyard



Courtyard Fountain



Reception Area



Shared Conference Room

## PROPERTY

### OFFICE SUITES

- Suite 1200: ±1,536 RSF  
\$2,000/Mo. Full Service
  - 4 offices
  - Beautiful hardwood floors
  - Open work area
- Suite 2200: ±1,350 RSF  
\$2,000/Mo. Full Service
  - 3 windowed offices
  - Beautiful hardwood floors
  - Open work area

### EXECUTIVE SUITES

- Suite B: ±210 RSF \$550/Mo.
- Suite D: ±195 RSF \$550/Mo.
- Suite E: ±208 RSF \$550/Mo.
- Suites furnished as seen on site

### HIGHLIGHTS

- Windowed and interior spaces available
- Access to shared conference rooms and reception area
- Keypad secure entry
- Professional office users welcome
- Walking distance to the courthouses

**For Lease**

300 Central Ave. SW | Albuquerque, NM 87102



*Suite 1200*



*Suite 1200*



*Suite 1200*



*Suite 2200*



*Suite 2200*



*Suite 2200*


**For Lease**

300 Central Ave. SW | Albuquerque, NM 87102

**FLOOR PLAN**

**SUITE 1200**

±1,536 RSF

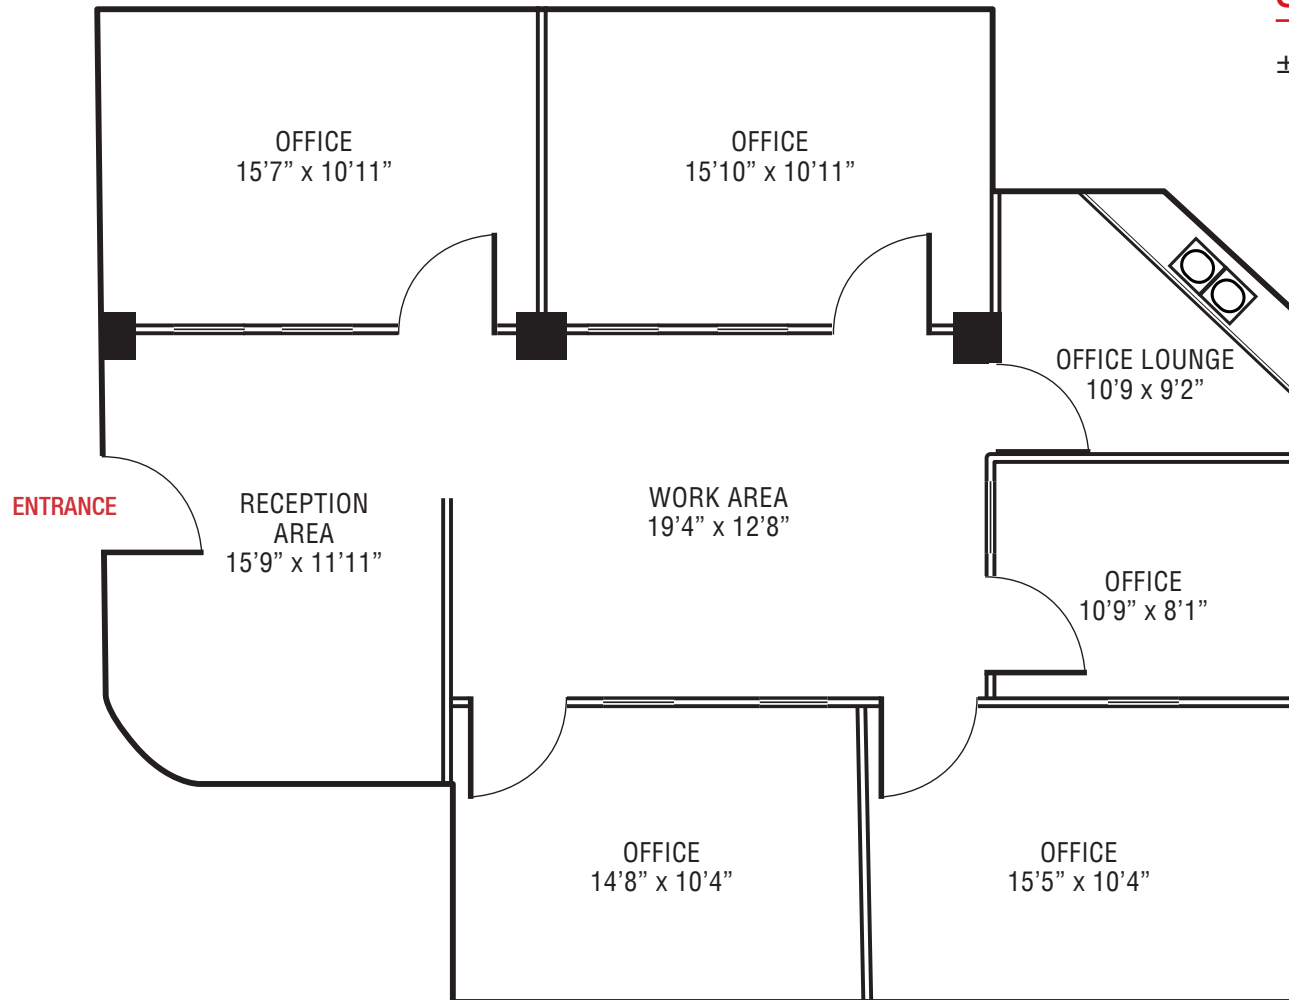


**For Lease**

300 Central Ave. SW | Albuquerque, NM 87102

**FLOOR PLAN**

**SUITE 2200**

±1,350 RSF

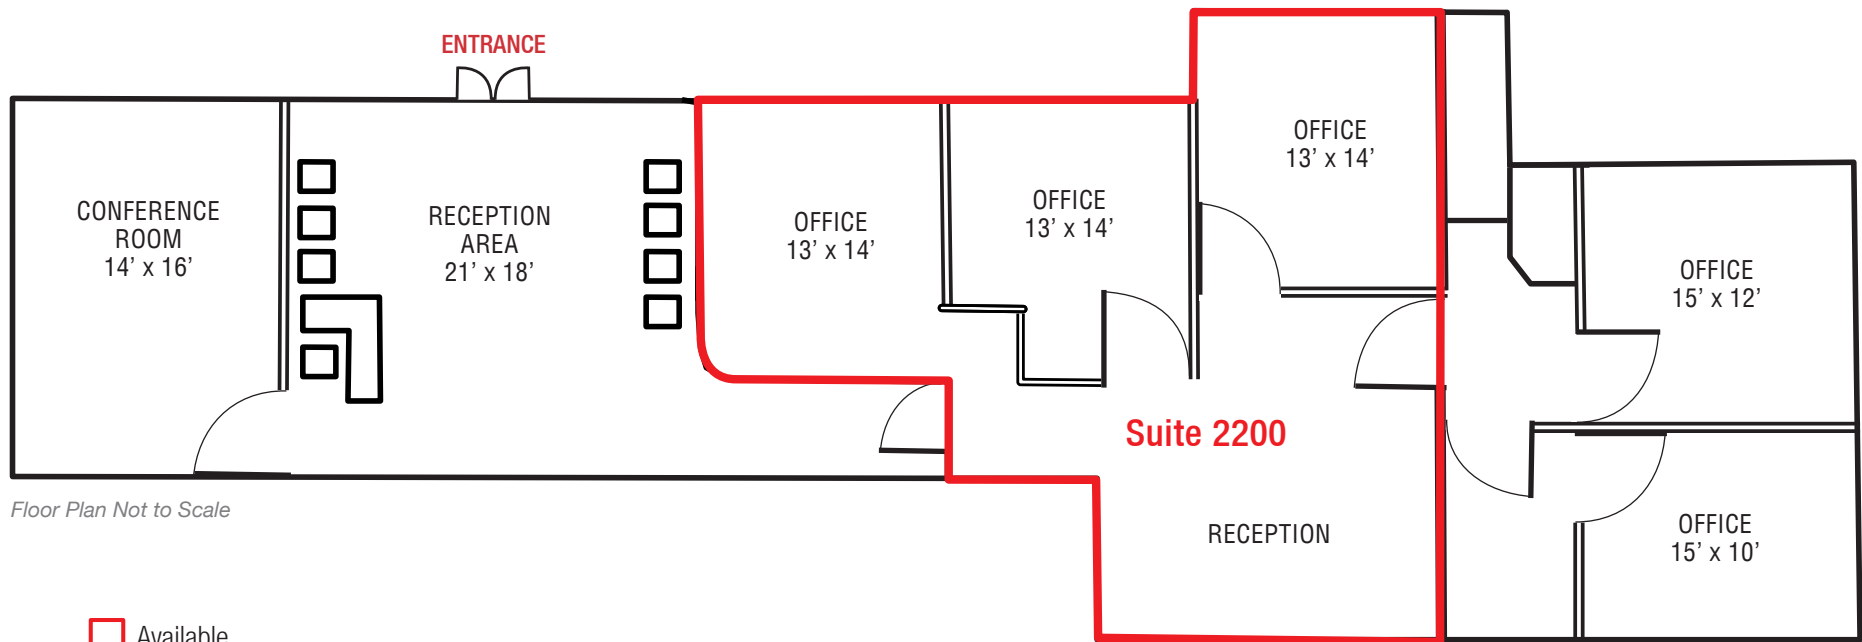

Floor Plan Not to Scale

For Lease


300 Central Ave. SW | Albuquerque, NM 87102

FLOOR PLAN

EXECUTIVE SUITES - 2ND FLOOR


Available Leased

Floor Plan Not to Scale

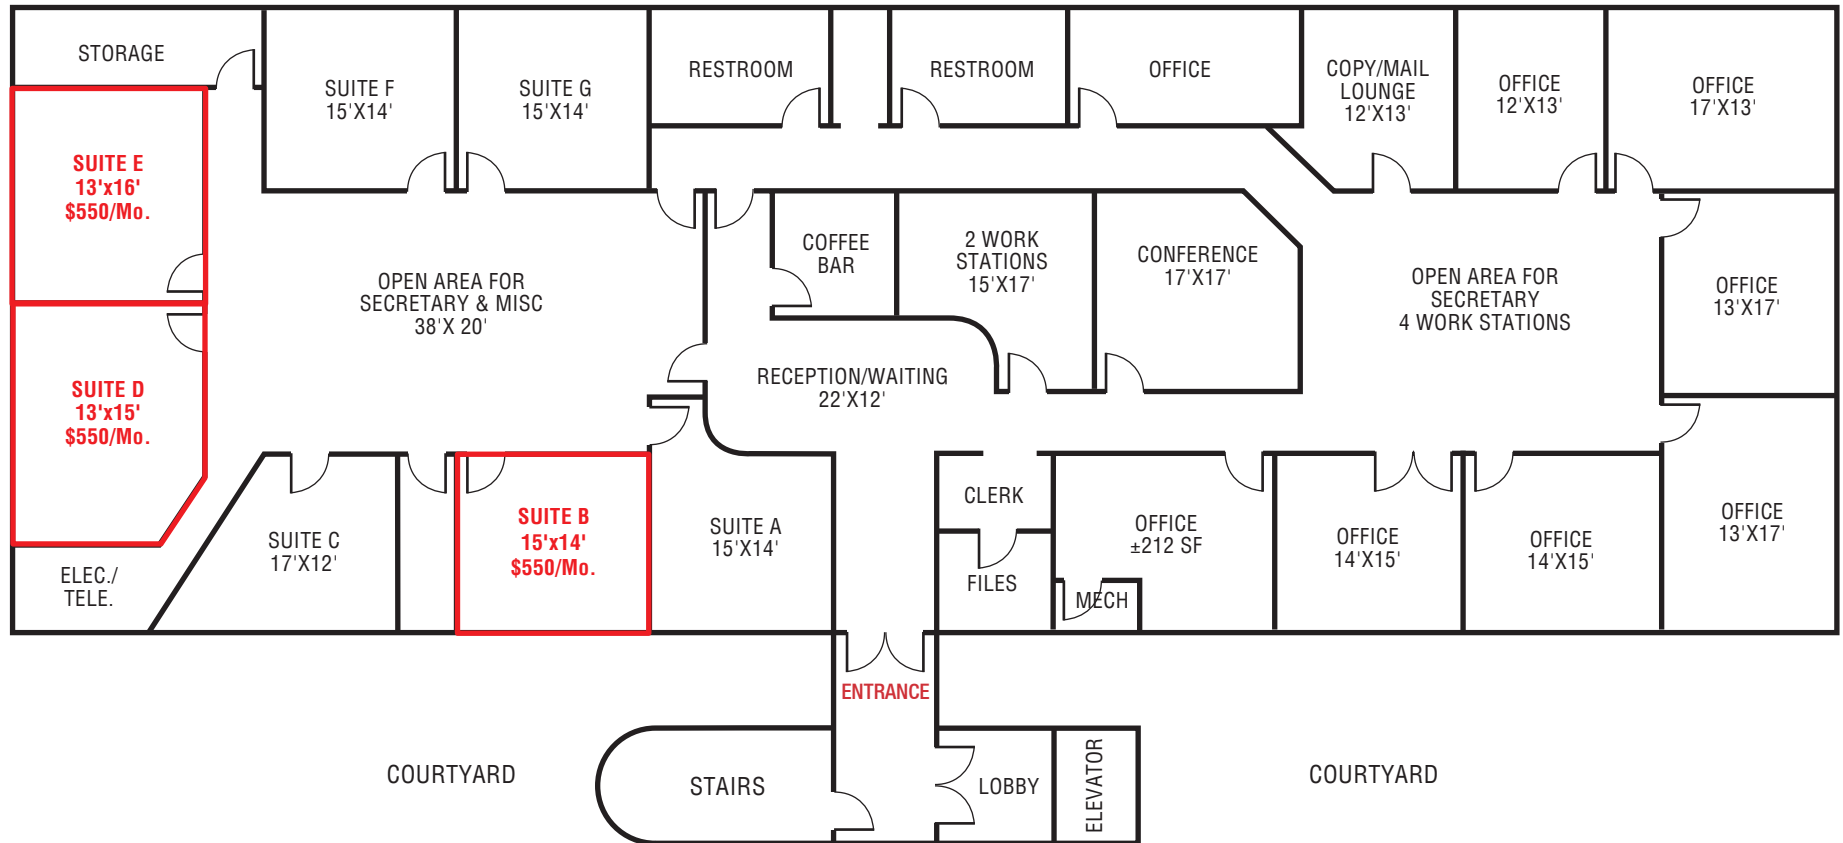

For Lease

300 Central Ave. SW | Albuquerque, NM 87102

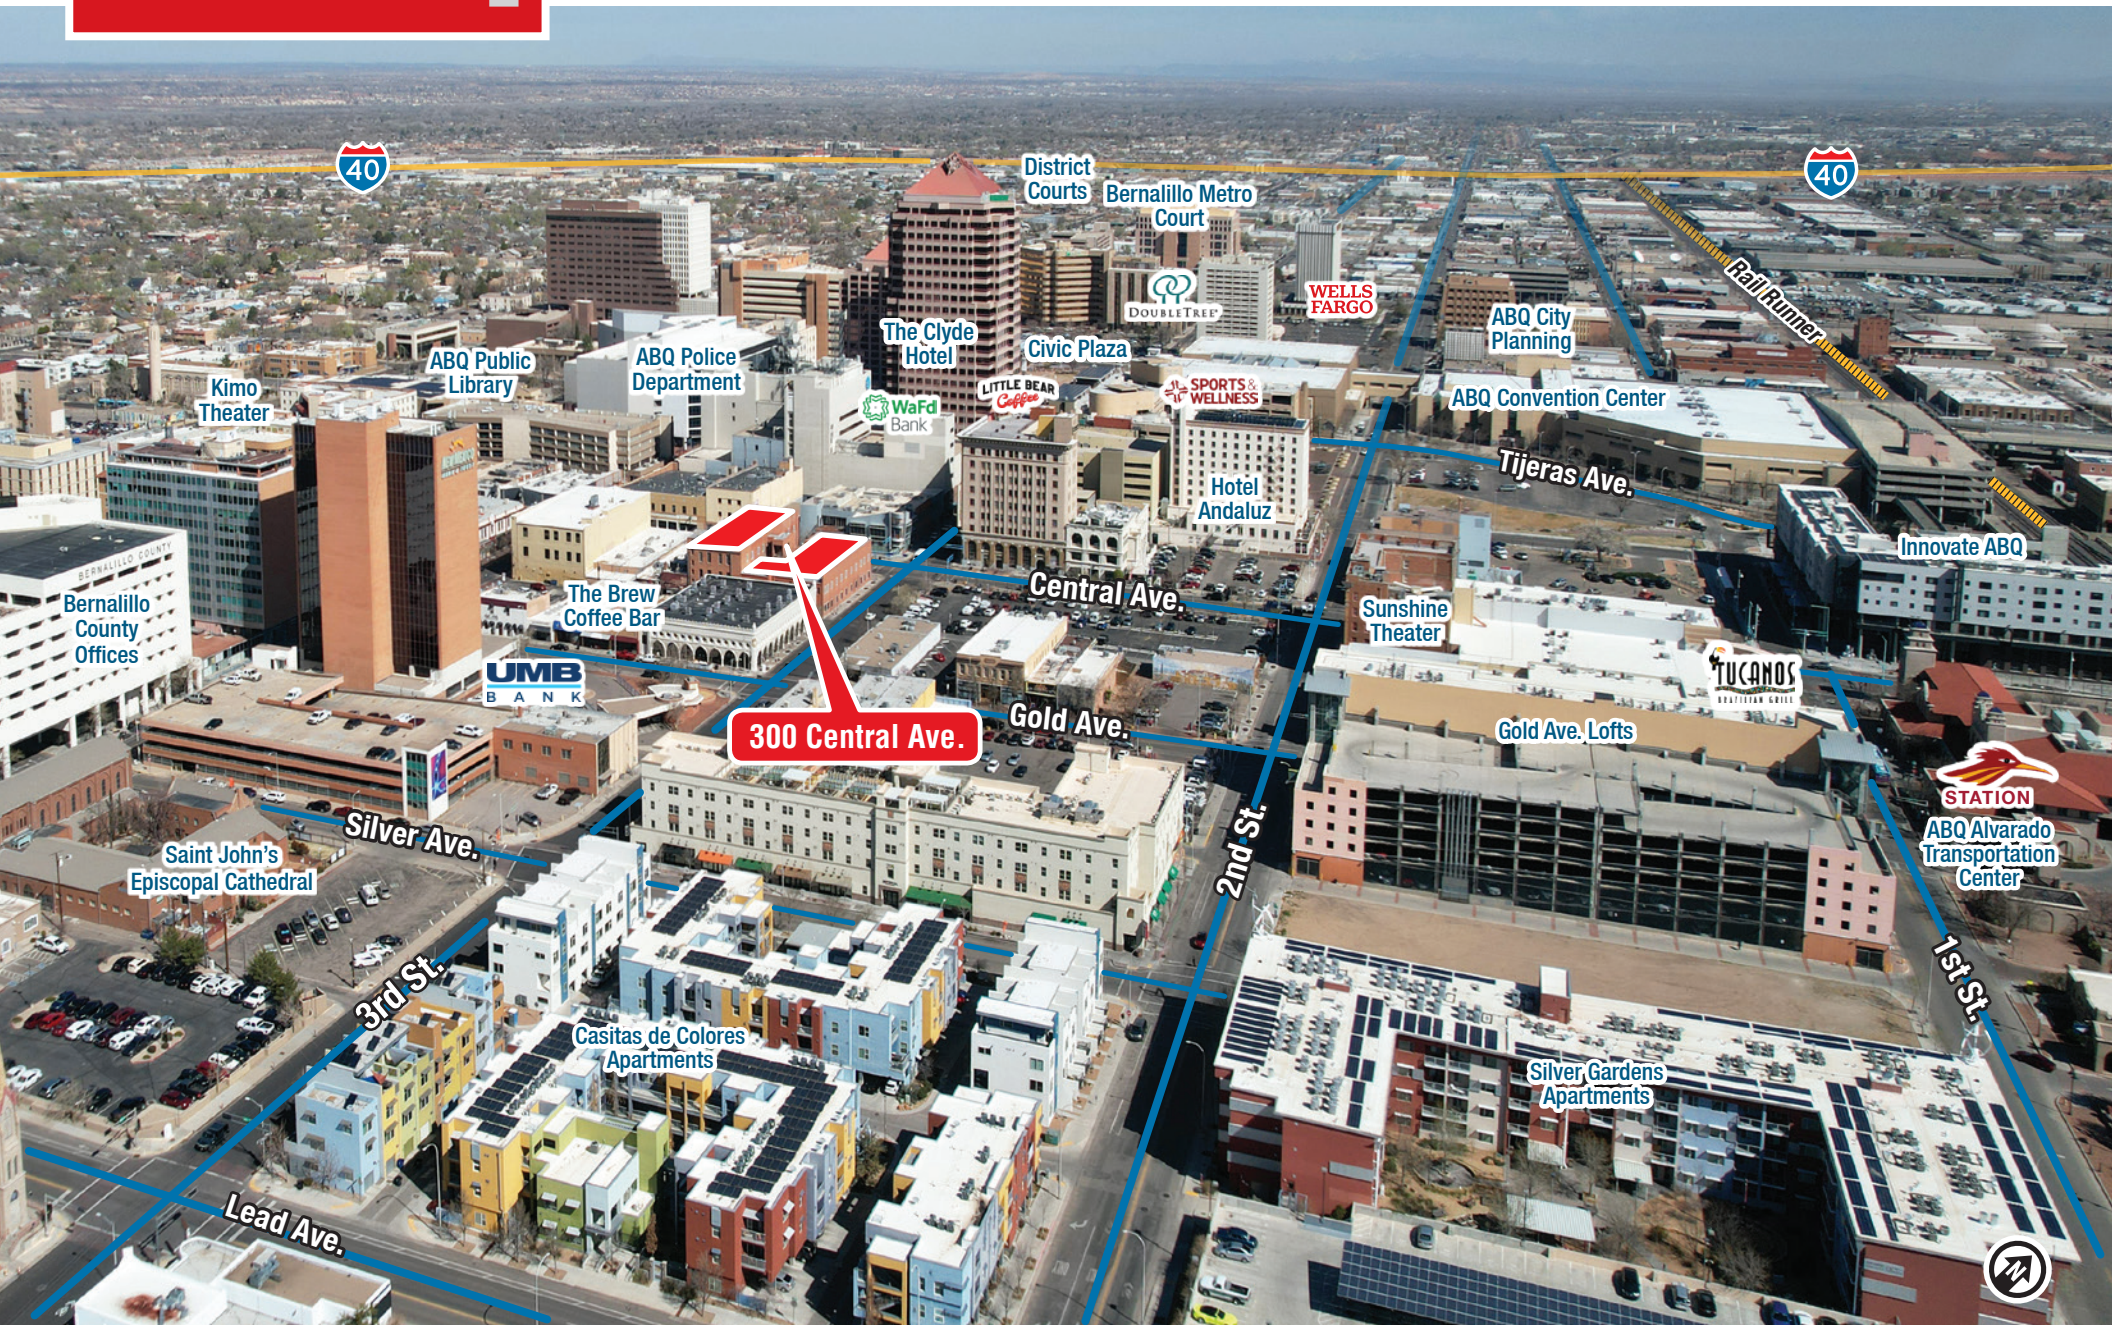

300 Central Ave.

**NAI**SunVista

505 878 0001 | [sunvista.com](http://sunvista.com)  
2424 Louisiana Blvd. NE | Suite 100  
Albuquerque, NM 87110

**Shelly Branscom** CCIM  
shelly@sunvista.com  
505 414 2669

**Lauren Landavazo**  
lauren@sunvista.com  
505 227 0585

**For Lease**

300 Central Ave. SW | Albuquerque, NM 87102




**LOCATION**

Demographics	1 mile	3 mile	5 mile
Total Population	13,991	90,635	236,009
Average HH Income	\$70,254	\$79,583	\$78,888
Daytime Employment	37,761	89,984	171,485

2025 Forecasted by Esri

**HUB Zone** [MORE INFO](#)

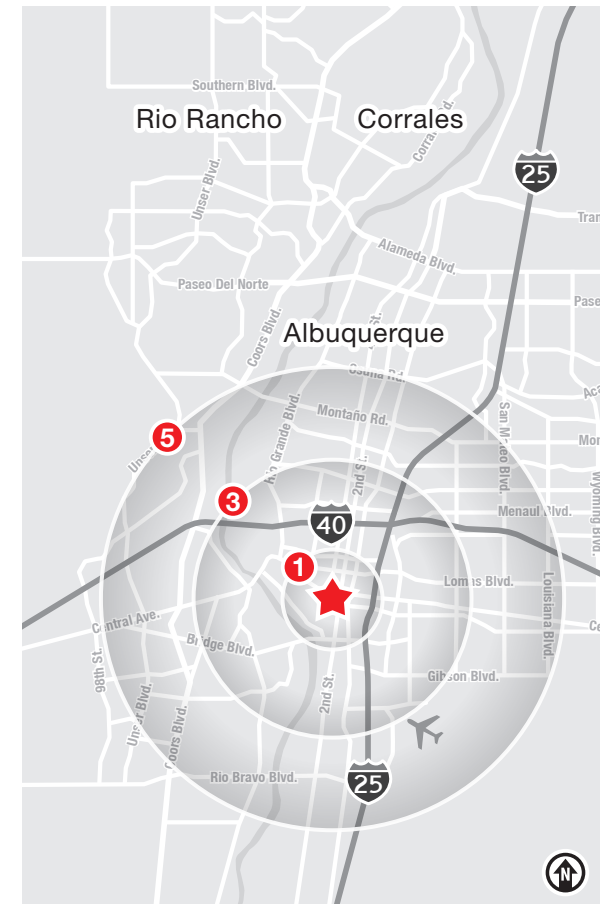

**NAISunVista**

505 878 0001 | [sunvista.com](http://sunvista.com)  
 2424 Louisiana Blvd. NE | Suite 100  
 Albuquerque, NM 87110

**Shelly Branscom** CCIM  
[shelly@sunvista.com](mailto:shelly@sunvista.com)  
 505 414 2669

**Lauren Landavazo**  
[lauren@sunvista.com](mailto:lauren@sunvista.com)  
 505 227 0585


# Albuquerque

## TRADE AREA ANALYSIS

### DOWNTOWN | ALBUQUERQUE

Albuquerque's downtown is a vibrant community of entrepreneurs, artists, families and local businesses that collectively create a thriving central district. At the intersection of Route 66, the Atchison Topeka & Santa Fe Railroad, Pueblo Indian trade routes, and El Camino Real. It is the cultural crossroads of the southwest, and remains the employment, transportation, and tourism hub for all of New Mexico. The new APD Public Safety Center at Central & 4th is a valuable addition to Downtown Albuquerque. This facility, along with both foot and bike patrols, will provide a consistent street-level presence of security in the downtown core. Officers will be present downtown during work and entertainment hours.

#### ALBUQUERQUE BY THE NUMBERS (ESRI 2025 Demographics)

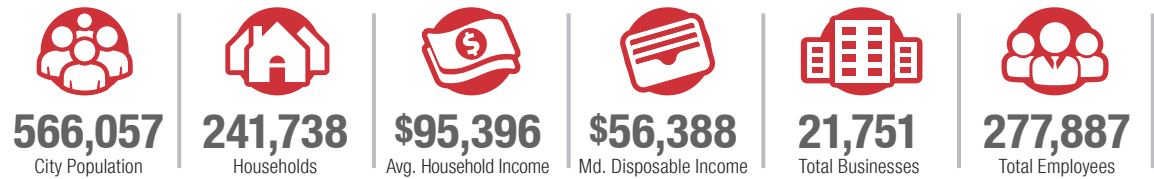

**932,477**  
Albuquerque Metro Population



**The Largest**  
City in the State



### DOWNTOWN UPGRADE

Downtown is in the midst of a major multimillion-dollar revitalization. Several key catalytic projects, such as the Rail Trail and Rail Yards, will be magnets for economic investment and innovation.

**\$29M**

City Commitment for Revitalization Projects Downtown

**\$36M**

Investment for the Downtown Rail Trail Project

**\$94M**

Total (Committed and Pending) Non-City Public and Private Funding



### A Cultural and Entertainment Hub

Downtown is a leader in the creative economy providing numerous cultural experiences, including public art and historic building walking tours; and a wealth of food selections, micro-breweries and distilleries.

### DOWNTOWN HOUSING

There are currently more than 1,500 housing units in Downtown Albuquerque. **The Downtowner**, a \$50 million public-private project, will bring 166 additional housing units. Several housing projects that will increase the number of residents are currently in the works.

**THERE'S BEEN A 60% Increase in Downtown Residential Population**  
(Since October 2000)

