

**For
Lease**



Flexible Retail/Office Space

IDEAL FOR SERVICE, PROFESSIONAL, OR BOUTIQUE USERS



MOVE-IN READY!

9720 Candelaria Rd. NE | Albuquerque, NM 87112

NASunVista  **Got Space™**

Opening the Door to Commercial Real Estate Excellence


**±1,061 SF
Available**

Alexis Lovato

alexis@sunvista.com | 505 639 6433

For Lease

9720 Candelaria Rd. NE | Albuquerque, NM 87112

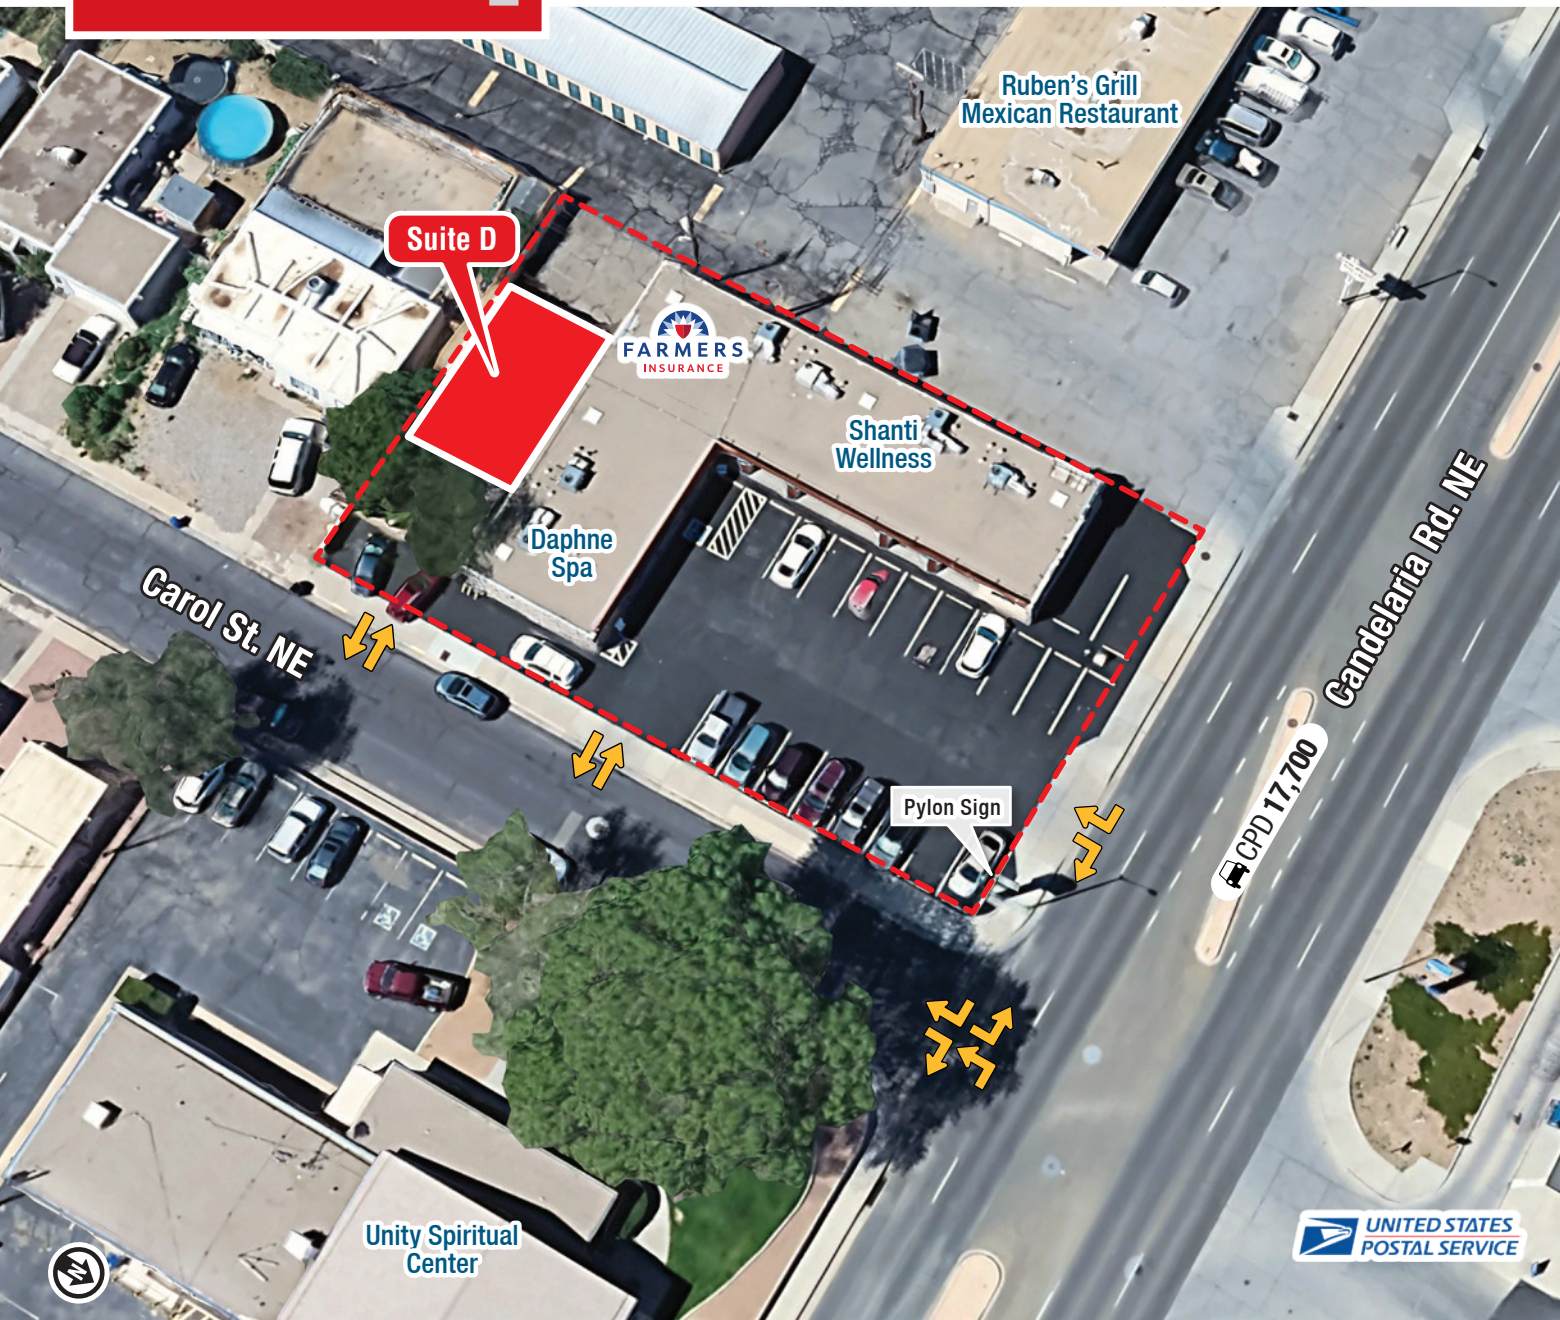

PROPERTY

AVAILABLE

Suite D: ±1,061 SF

LEASE RATE

\$15.00/SF Modified Gross

HIGHLIGHTS

- Move-in ready
- Suite D has 2 private offices and reception area
- Built-in coffee bar and private restroom
- Pylon signage available
- Ideal for boutique retail, wellness, or professional office use
- 17,700 cars per day on Candelaria Rd.


ZONING [MX-L](#)

LOCATION

SEQ Candelaria Rd. & Menaul Blvd. NE

For Lease

9720 Candelaria Rd. NE | Albuquerque, NM 87112

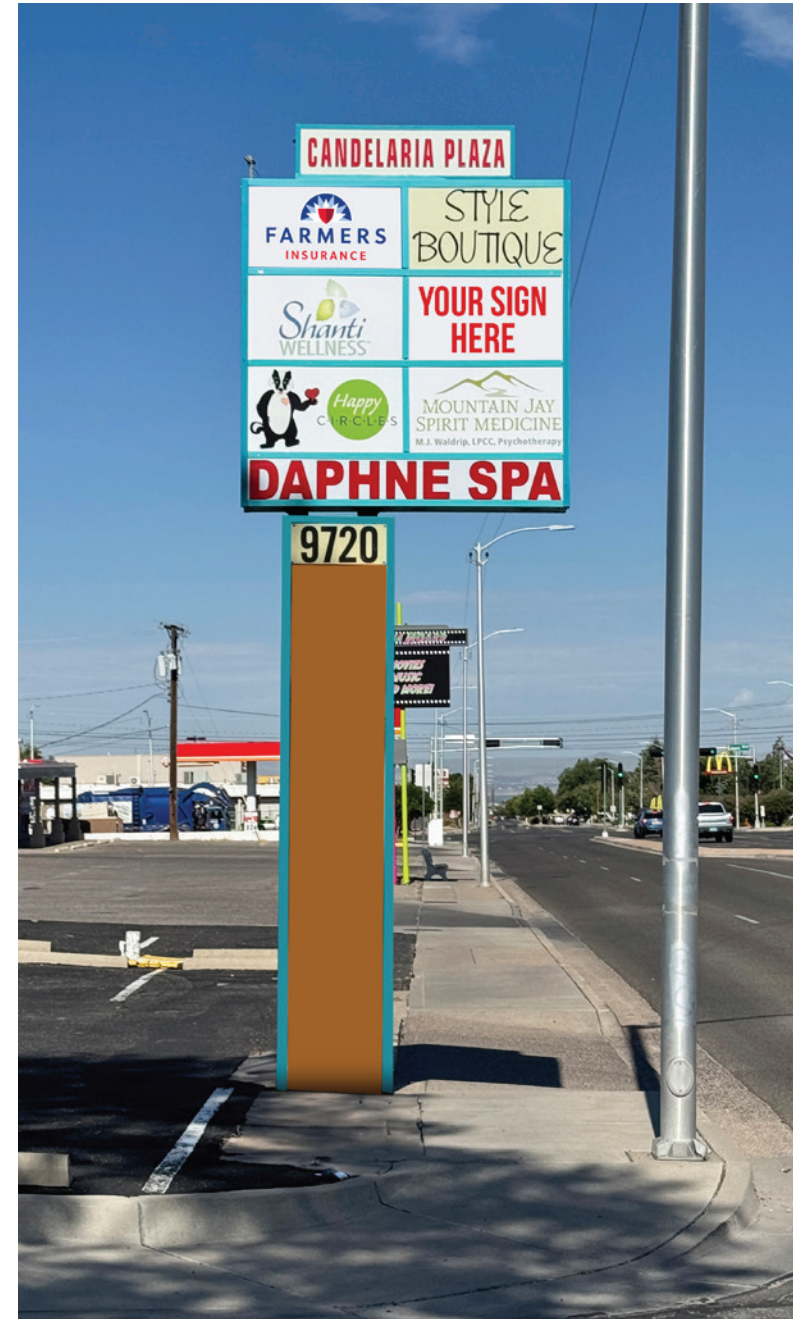

For Lease

9720 Candelaria Rd. NE | Albuquerque, NM 87112

SUITE D



NAI SunVista


505 878 0001 | sunvista.com
2424 Louisiana Blvd. NE | Suite 100
Albuquerque, NM 87110

Alexis Lovato
alexis@sunvista.com
505 639 6433

For Lease

9720 Candelaria Rd. NE | Albuquerque, NM 87112

FLOOR PLAN

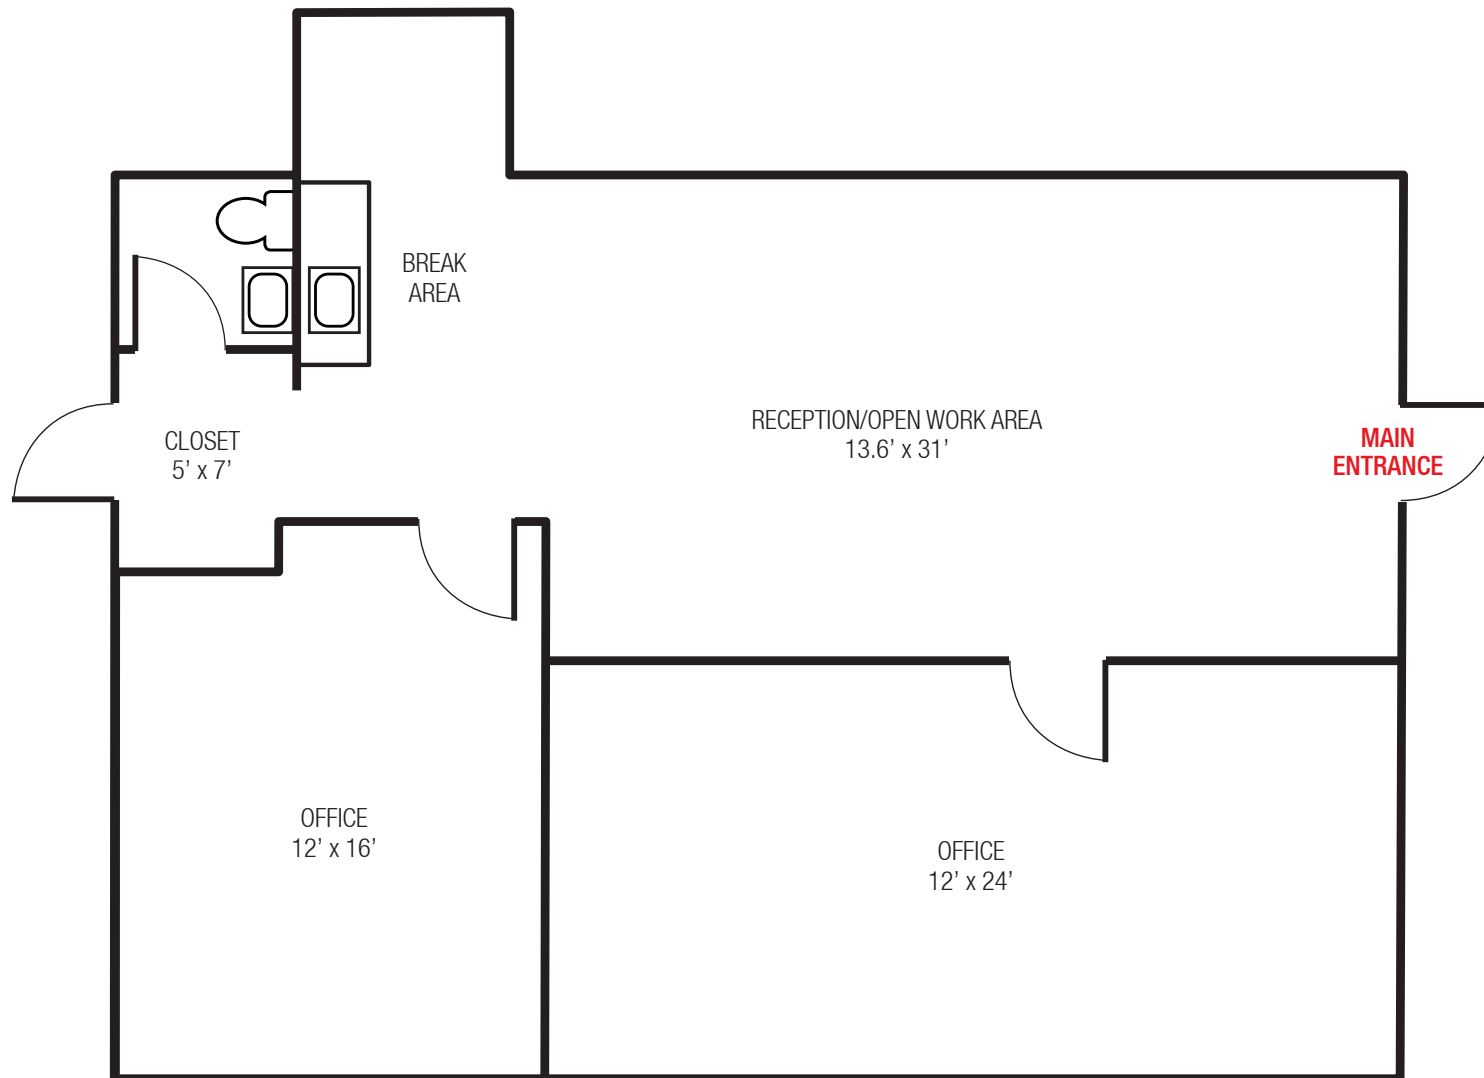

SUITE D

±1,061 SF

Floor plan not to scale.

Carol St. NE

For Lease

9720 Candelaria Rd. NE | Albuquerque, NM 87112



LOCATION

Demographics	1 Mile	3 Mile	5 Mile
Total Population	18,487	137,279	281,863
Average HH Income	\$80,126	\$97,244	\$98,602
Daytime Employment	4,986	52,513	151,549

2025 Forecasted by Esri

