

**For
Sale**



NE Heights Freestanding Office/Medical Building

HIGH VISIBILITY ALONG MANUAL BLVD.



**±1,782 SF on ±0.17 Ac.
Available**

Luke Scarpa

luke@sunvista.com | 505 504 8883

Alex Pulliam

alex@sunvista.com | 505 350 5729

Riley McKee CCIM, SIOR

riley@sunvista.com | 505 379 1549

8914 Menaul Blvd. NE | Albuquerque, NM 87112

NAI SunVista  **Got Space™**

Opening the Door to Commercial Real Estate Excellence

For Sale

8914 Menaul Blvd. NE | Albuquerque, NM 87112



PROPERTY

AVAILABLE

Building: $\pm 1,782$ SF
Land: ± 0.17 Acres

SALE PRICE

\$303,000

HIGHLIGHTS

- High visibility on Menaul Blvd.
- Existing veterinary improvements
- Adaptable to medical, professional or retail uses
- 6:1000 parking ratio
- Single-story, efficient floor plan ideal for owner-user
- Conveniently located near Uptown Albuquerque

ZONING MX-M

LOCATION

SWQ Menaul Blvd. &
Moon St. NE

NAISunVista

505 878 0001 | sunvista.com
2424 Louisiana Blvd. NE | Suite 100
Albuquerque, NM 87110

Luke Scarpa
luke@sunvista.com
505 504 8883

Alex Pulliam
alex@sunvista.com
505 350 5729

Riley McKee CCIM, SIOR
riley@sunvista.com
505 379 1549

For Sale

8914 Menaul Blvd. NE | Albuquerque, NM 87112



NAI SunVista

505 878 0001 | sunvista.com
2424 Louisiana Blvd. NE | Suite 100
Albuquerque, NM 87110

Luke Scarpa
luke@sunvista.com
505 504 8883

Alex Pulliam
alex@sunvista.com
505 350 5729

Riley McKee CCIM, SIOR
riley@sunvista.com
505 379 1549

For Sale

8914 Menaul Blvd. NE | Albuquerque, NM 87112



LOCATION

Demographics	1 Mile	3 Mile	5 Mile
Total Population	17,281	146,033	289,705
Average HH Income	\$79,590	\$85,916	\$95,339
Daytime Employment	6,809	64,143	165,993

2025 Forecasted by Esri



NAISunVista

505 878 0001 | sunvista.com
2424 Louisiana Blvd. NE | Suite 100
Albuquerque, NM 87110


Luke Scarpa
luke@sunvista.com
505 504 8883

Alex Pulliam
alex@sunvista.com
505 350 5729

Riley McKee CCIM, SIOR
riley@sunvista.com
505 379 1549

For Sale

8914 Menaul Blvd. NE | Albuquerque, NM 87112

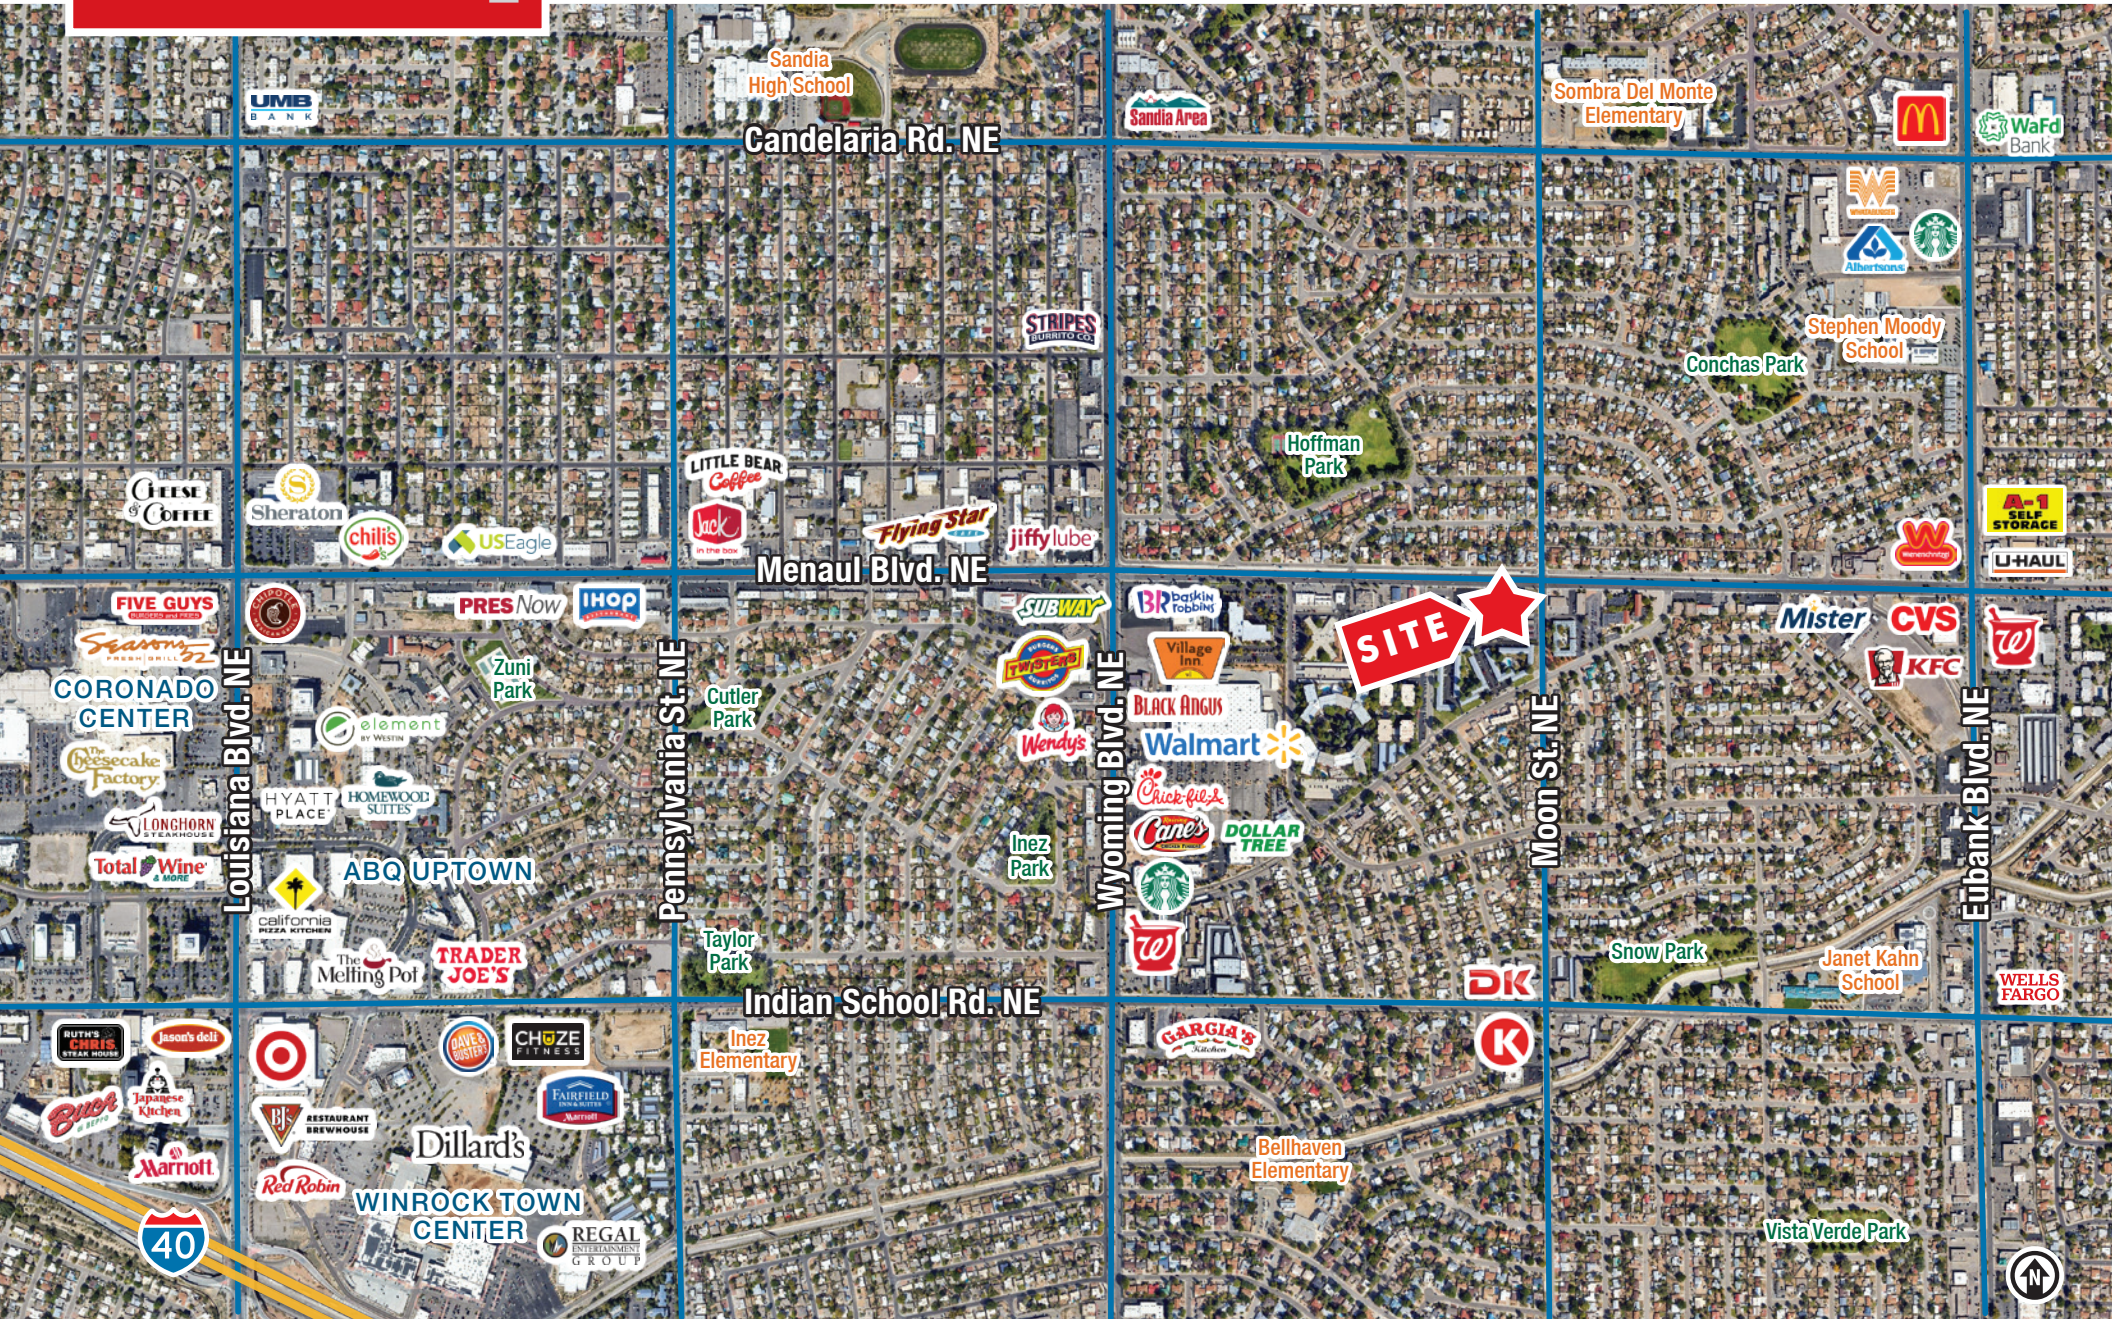

NAI SunVista

505 878 0001 | sunvista.com
2424 Louisiana Blvd. NE | Suite 100
Albuquerque, NM 87110

Luke Scarpa
luke@sunvista.com
505 504 8883

Alex Pulliam
alex@sunvista.com
505 350 5729

Riley McKee CCIM, SIOR
riley@sunvista.com
505 379 1549

For Sale

8914 Menaul Blvd. NE | Albuquerque, NM 87112

FLOOR PLAN

AVAILABLE

±1,782 SF

Floor plan not to scale.

