

Uptown Turn-Key Salon

RETAIL SPACE WITH AMAZING VISIBILITY

For
Lease



±1,434 SF Available

6121 Menaul Blvd. NE | Suite B | Albuquerque, NM 87110

Todd Strickland

todd@sunvista.com | 505 450 1121

Rob Bridges CCIM


rob@sunvista.com | 505 977 5094

NA SunVista] Got Space™

Opening the Door to Commercial Real Estate Excellence

For Lease

6121 Menaul Blvd. NE | Suite B | Albuquerque, NM 87110

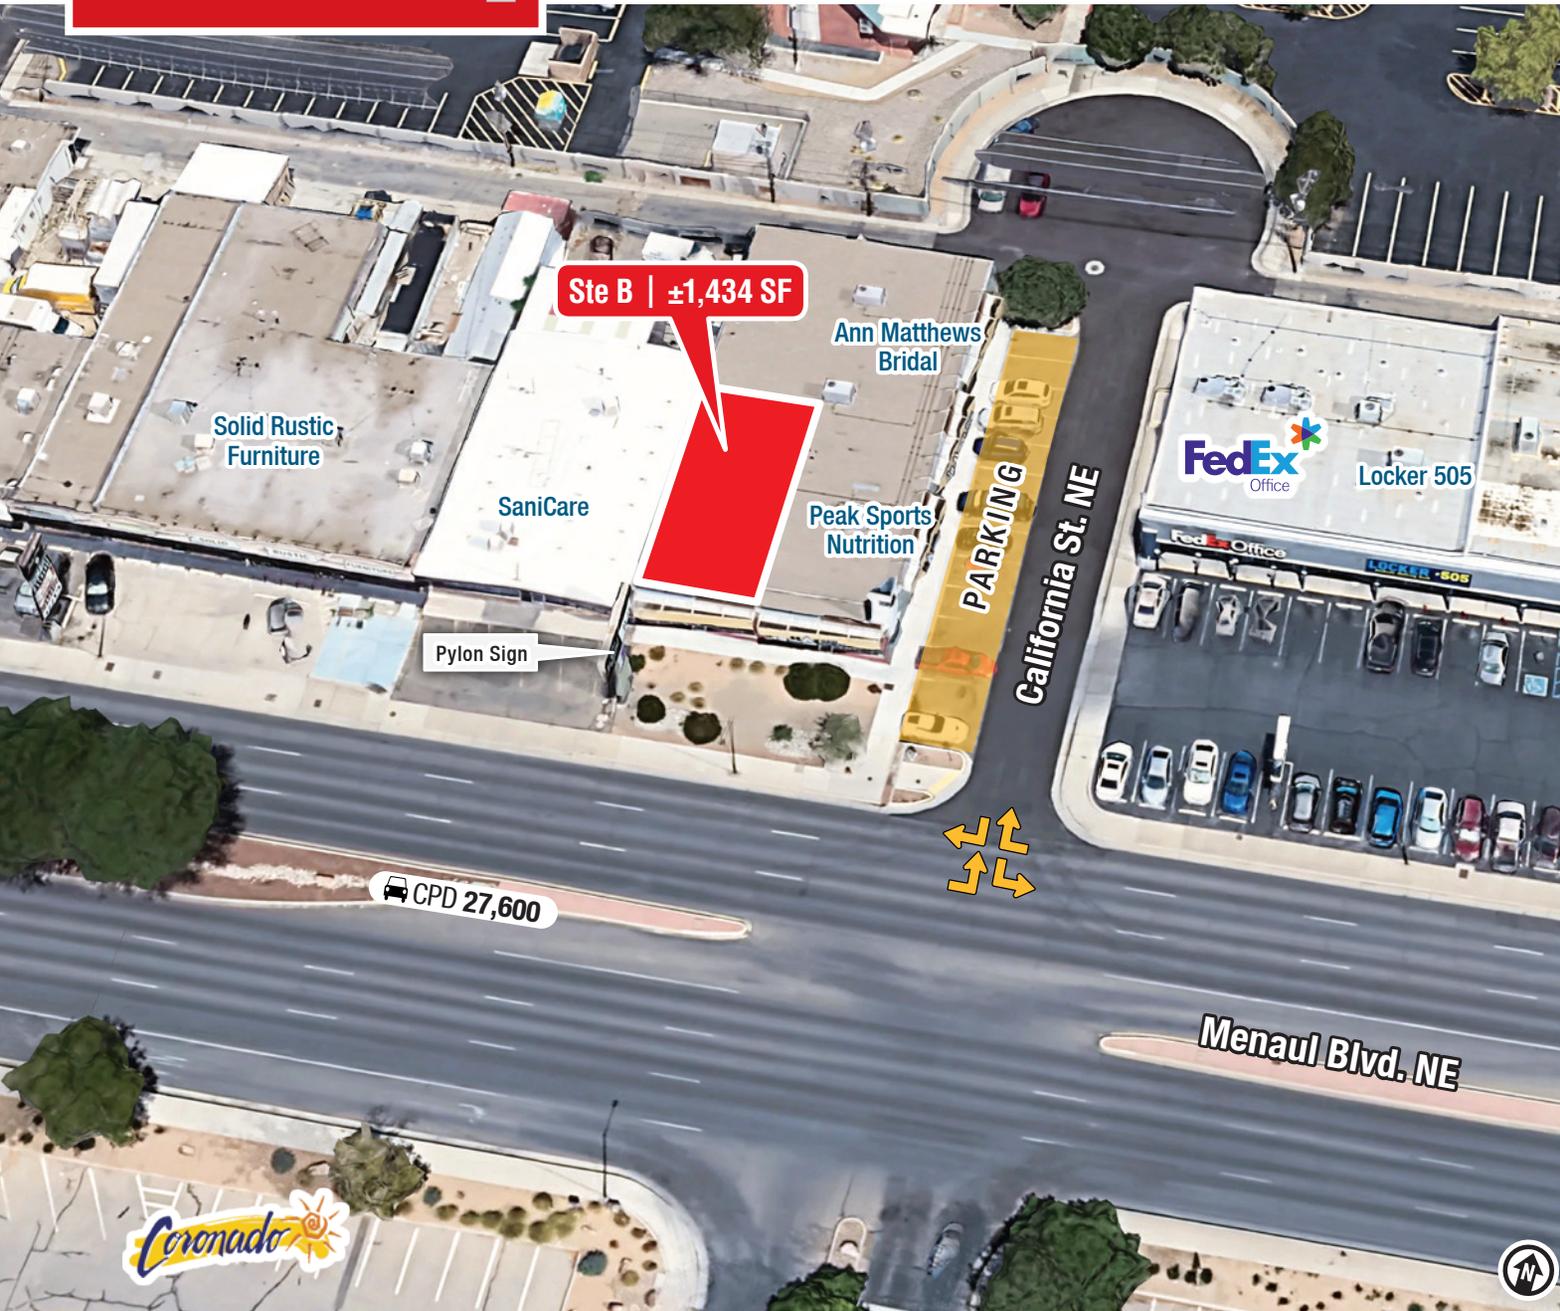

PROPERTY

AVAILABLE

Suite B: ±1,434 SF

LEASE RATE

\$22.00/SF + \$4.36/SF NNN
(\$3,150/Mo. Including NNN)

HIGHLIGHTS

- Located directly across from Coronado Center
- Existing plumbing in walls for hair-washing stations
- Open space with back office/storage
- 27,600 cars per day on Menaul Blvd.
- In-suite restrooms, office and storage

ZONING

- [MX-M](#)

LOCATION

NWQ Menaul Blvd. &
San Pedro Dr. NE

For Lease]

6121 Menaul Blvd. NE | Suite B | Albuquerque, NM 87110



NAISunVista

505 878 0001 | sunvista.com
2424 Louisiana Blvd. NE | Suite 100
Albuquerque, NM 87110

Todd Strickland
todd@sunvista.com
505 450 1121

Rob Bridges CCIM
rob@sunvista.com
505 977 5094

For Lease

6121 Menaul Blvd. NE | Suite B | Albuquerque, NM 87110



NAISunVista


505 878 0001 | sunvista.com
2424 Louisiana Blvd. NE | Suite 100
Albuquerque, NM 87110

Todd Strickland
todd@sunvista.com
505 450 1121

Rob Bridges CCIM
rob@sunvista.com
505 977 5094

For Lease


6121 Menaul Blvd. NE | Suite B | Albuquerque, NM 87110

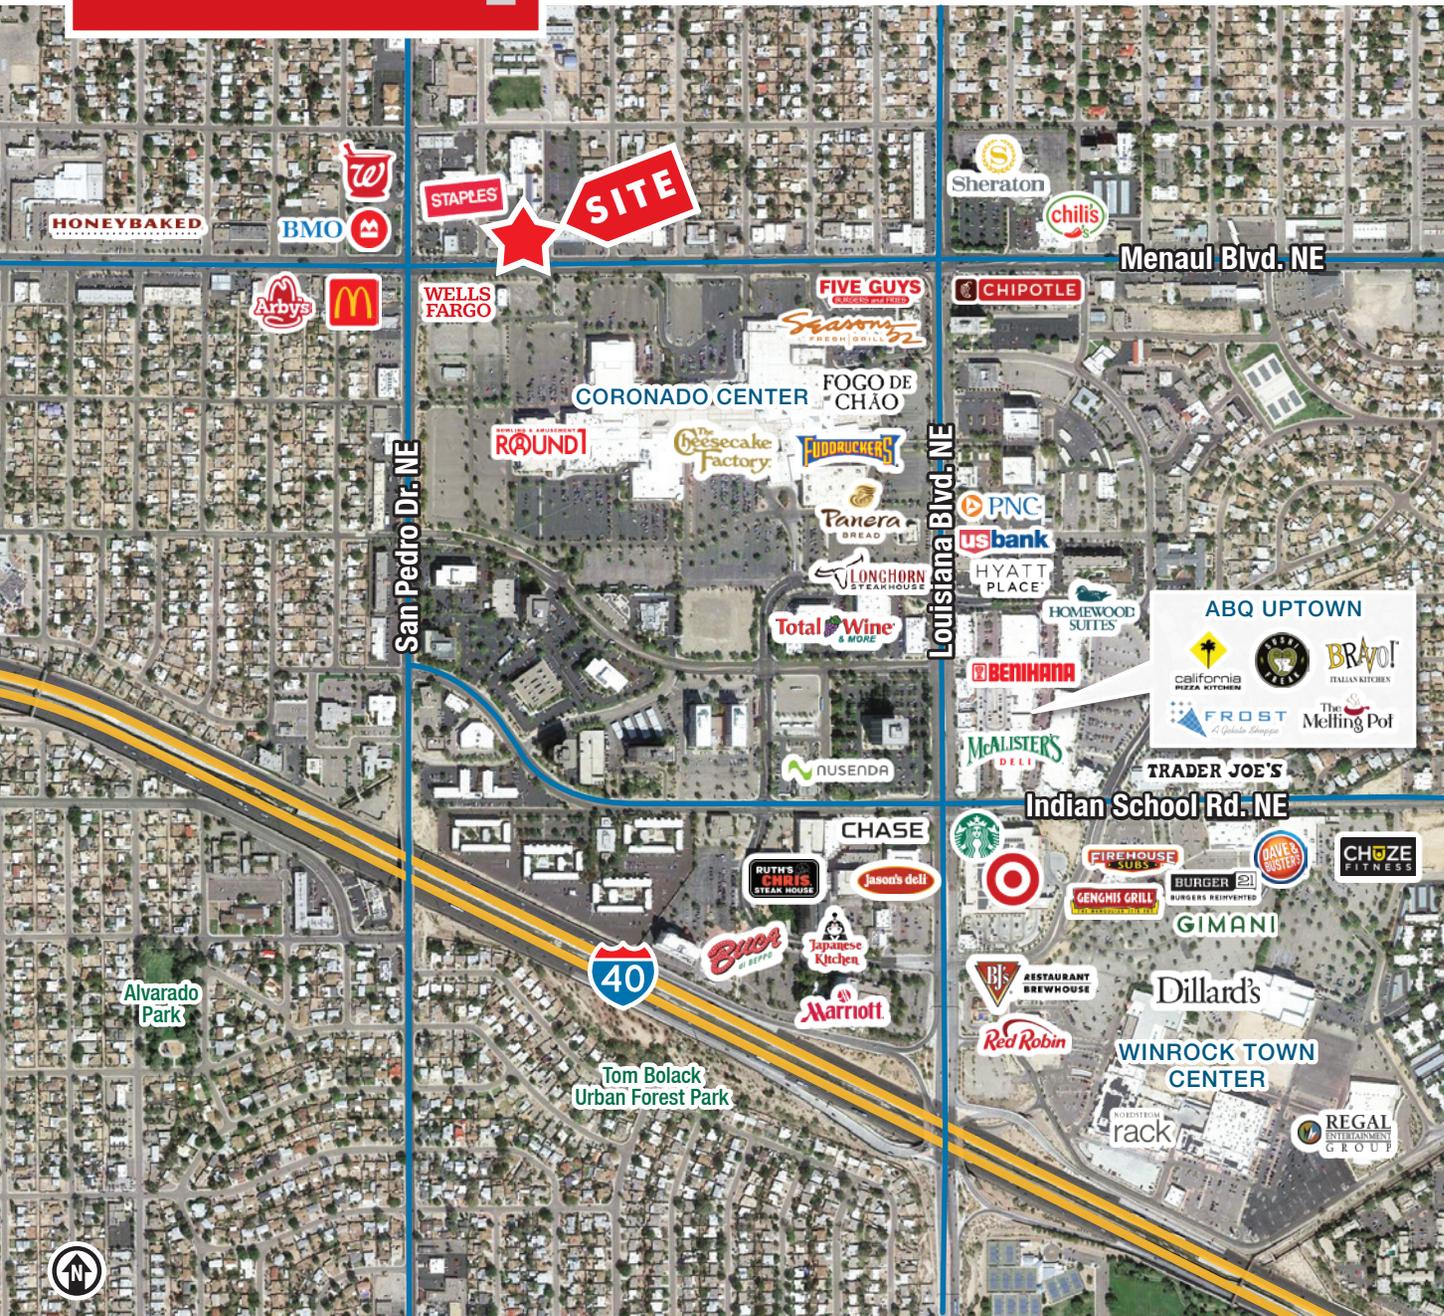

LOCATION

Demographics	1 Mile	3 Mile	5 Mile
Total Population	13,347	127,693	315,873
Average HH Income	\$82,520	\$81,877	\$88,145
Daytime Employment	16,612	90,657	240,347

2025 Forecasted by Esri

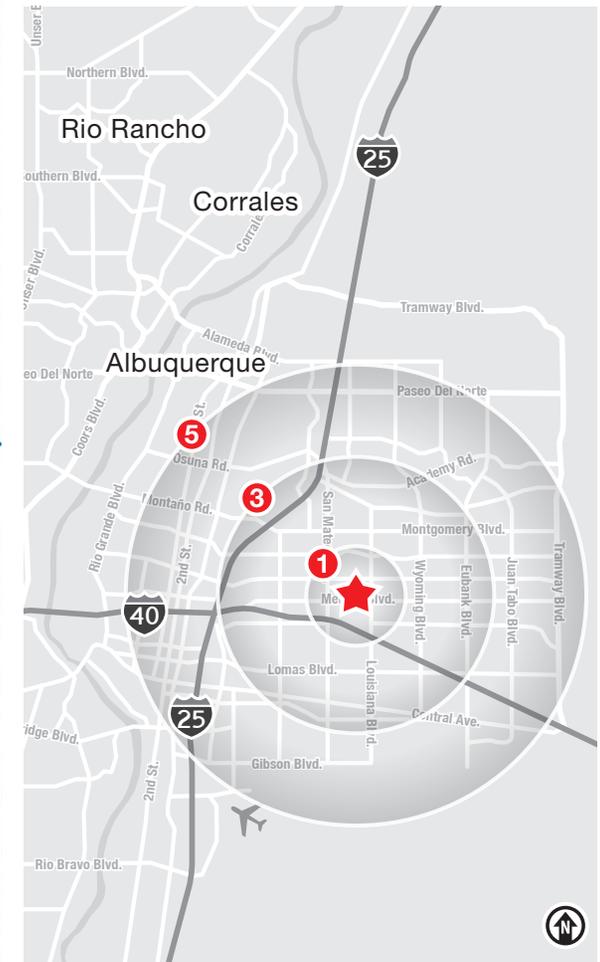

NAISunVista

505 878 0001 | sunvista.com
2424 Louisiana Blvd. NE | Suite 100
Albuquerque, NM 87110


Todd Strickland
todd@sunvista.com
505 450 1121

Rob Bridges CCIM
rob@sunvista.com
505 977 5094

For Lease

6121 Menaul Blvd. NE | Suite B | Albuquerque, NM 87110

FLOOR PLAN

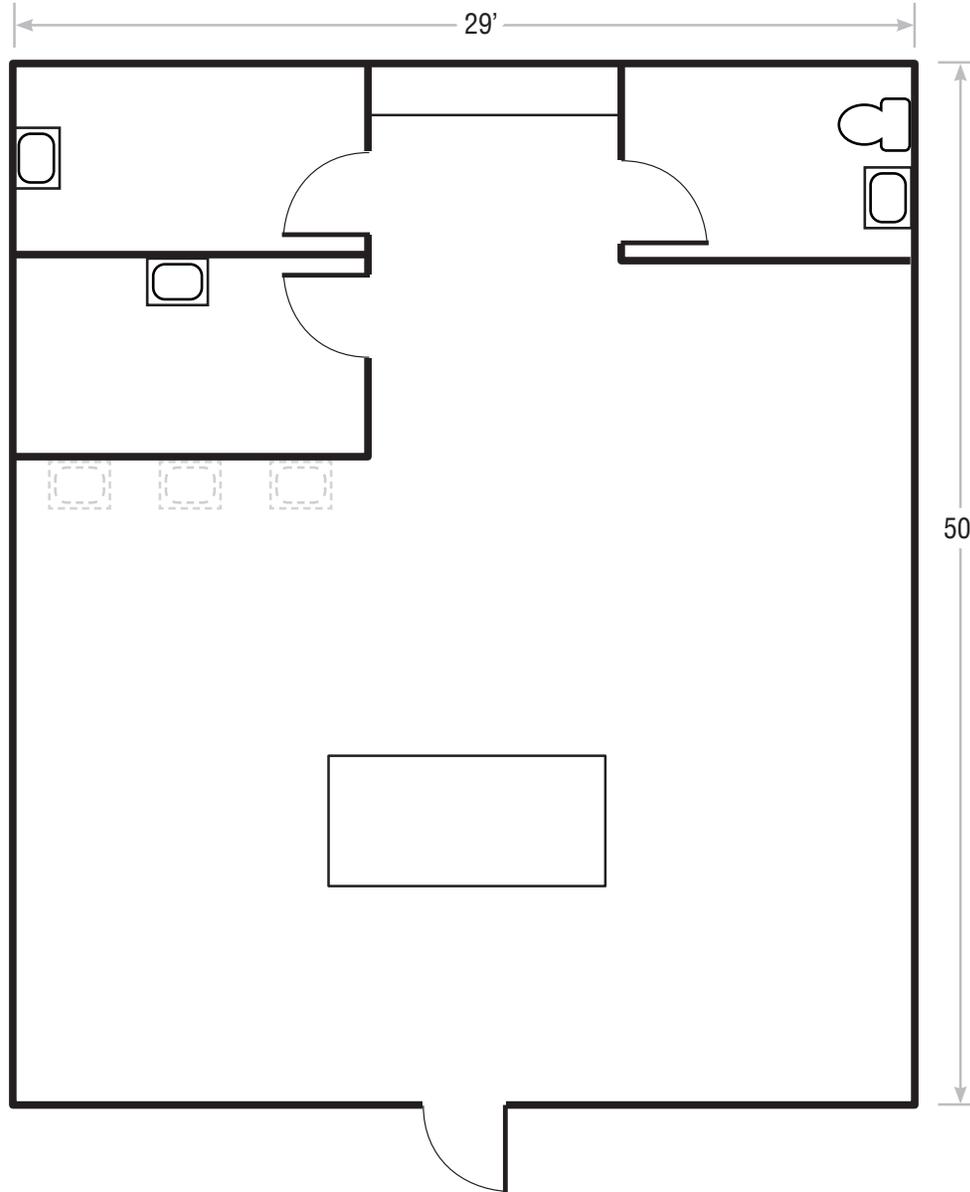

AVAILABLE

Suite B: ±1,434 SF

Floor plan not to scale.