

**For
Lease**



North I-25 Multi-Bay Industrial

5 BAY DOORS | FENCED YARD | 400-AMP 3-PHASE POWER



3425 Girard Blvd. NE | Albuquerque, NM 87107

**±4,600 SF on ±0.34 Ac.
Available**

NA SunVista] **Got Space™**

Opening the Door to Commercial Real Estate Excellence

Ben Nolte CCIM

ben@sunvista.com | 505 270 4386

For Lease

3425 Girard Blvd. NE | Albuquerque, NM 87107



PROPERTY

AVAILABLE

Building: ±4,600 SF
Land: ±0.34 Acres

LEASE RATE

\$12.00/SF + NNN

ZONING

- [NR-LM](#)

HIGHLIGHTS

- 5 - 10'x10' grade-level bay doors
- 10'-12' clear heights
- 400-amp, 120/208V 3-phase power
- Fenced yard
- Private office, 2 additional rooms and 2 restrooms
- Ideal location between Comanche Rd. and Candelaria Rd. with easy access to both I-25 & I-40
- Opportunity Zone and HUB Zone designated

LOCATION

SWQ Girard Blvd. & Aztec Rd. NE

For Lease

3425 Girard Blvd. NE | Albuquerque, NM 87107




NAI SunVista

505 878 0001 | sunvista.com
2424 Louisiana Blvd. NE | Suite 100
Albuquerque, NM 87110

Ben Nolte CCIM
ben@sunvista.com
505 270 4386

For Lease

3425 Girard Blvd. NE | Albuquerque, NM 87107

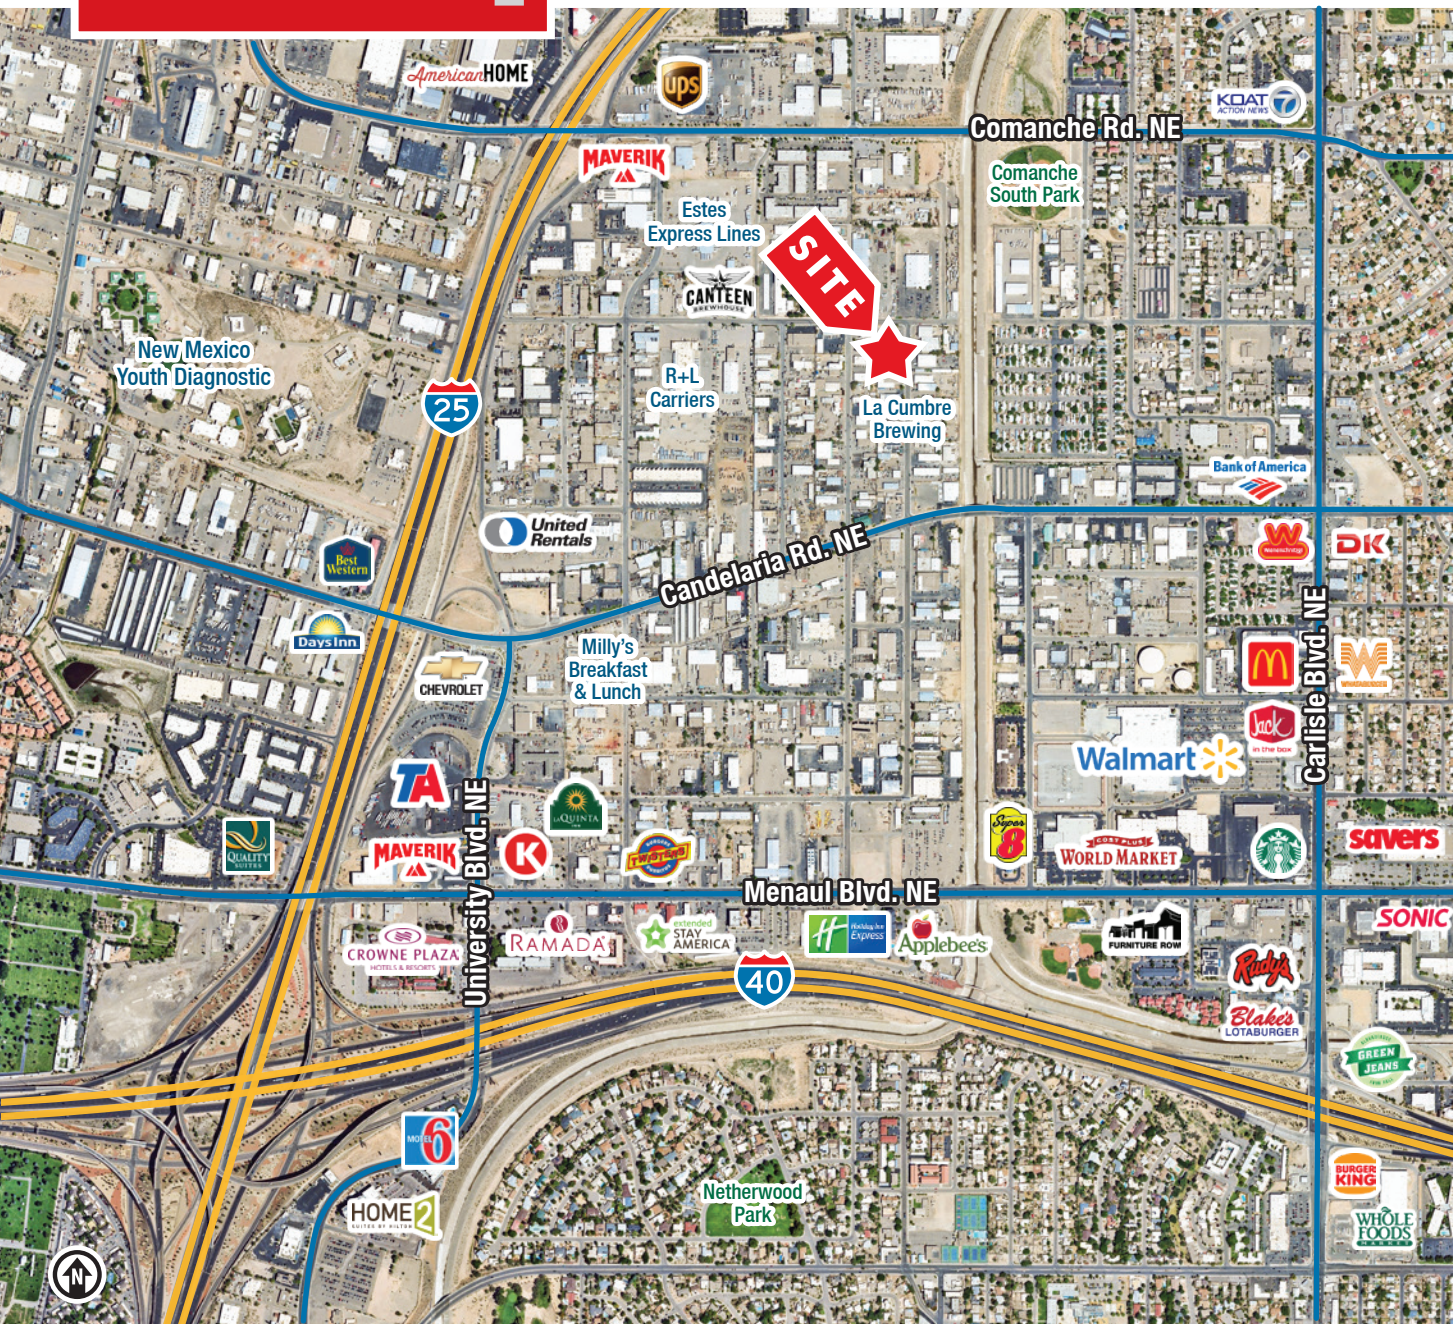


LOCATION

Demographics	1 Mile	3 Mile	5 Mile
Total Population	7,449	96,677	265,732
Average HH Income	\$60,055	\$84,357	\$85,448
Daytime Employment	14,916	111,079	223,897

2025 Forecasted by Esri

HUB Zone [MORE INFO](#)

Opportunity Zone [MORE INFO](#)

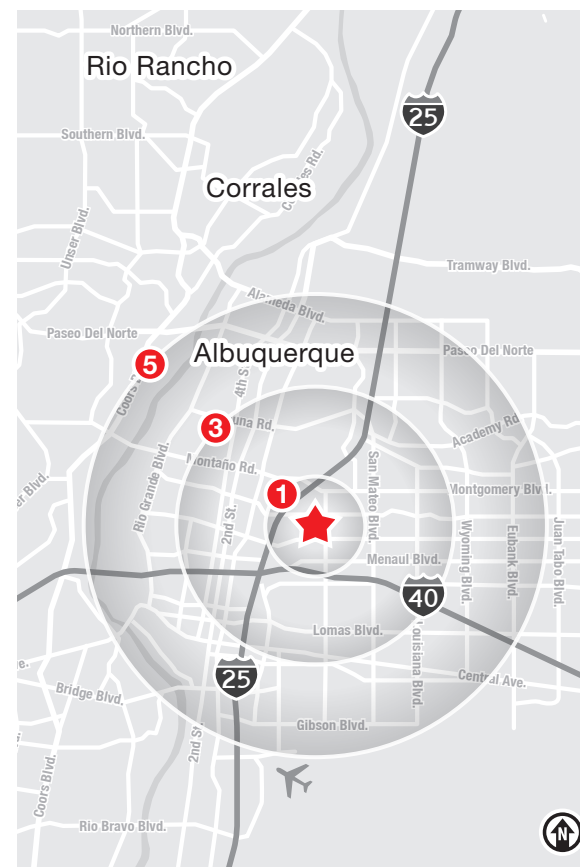

NAI SunVista

505 878 0001 | sunvista.com
 2424 Louisiana Blvd. NE | Suite 100
 Albuquerque, NM 87110

Ben Nolte CCIM
ben@sunvista.com
 505 270 4386

For Lease

3425 Girard Blvd. NE | Albuquerque, NM 87107

FLOOR PLAN

±4,600 SF

Floor plan not to scale.

